






1 **TÉRREO**
ESCALA 1:125

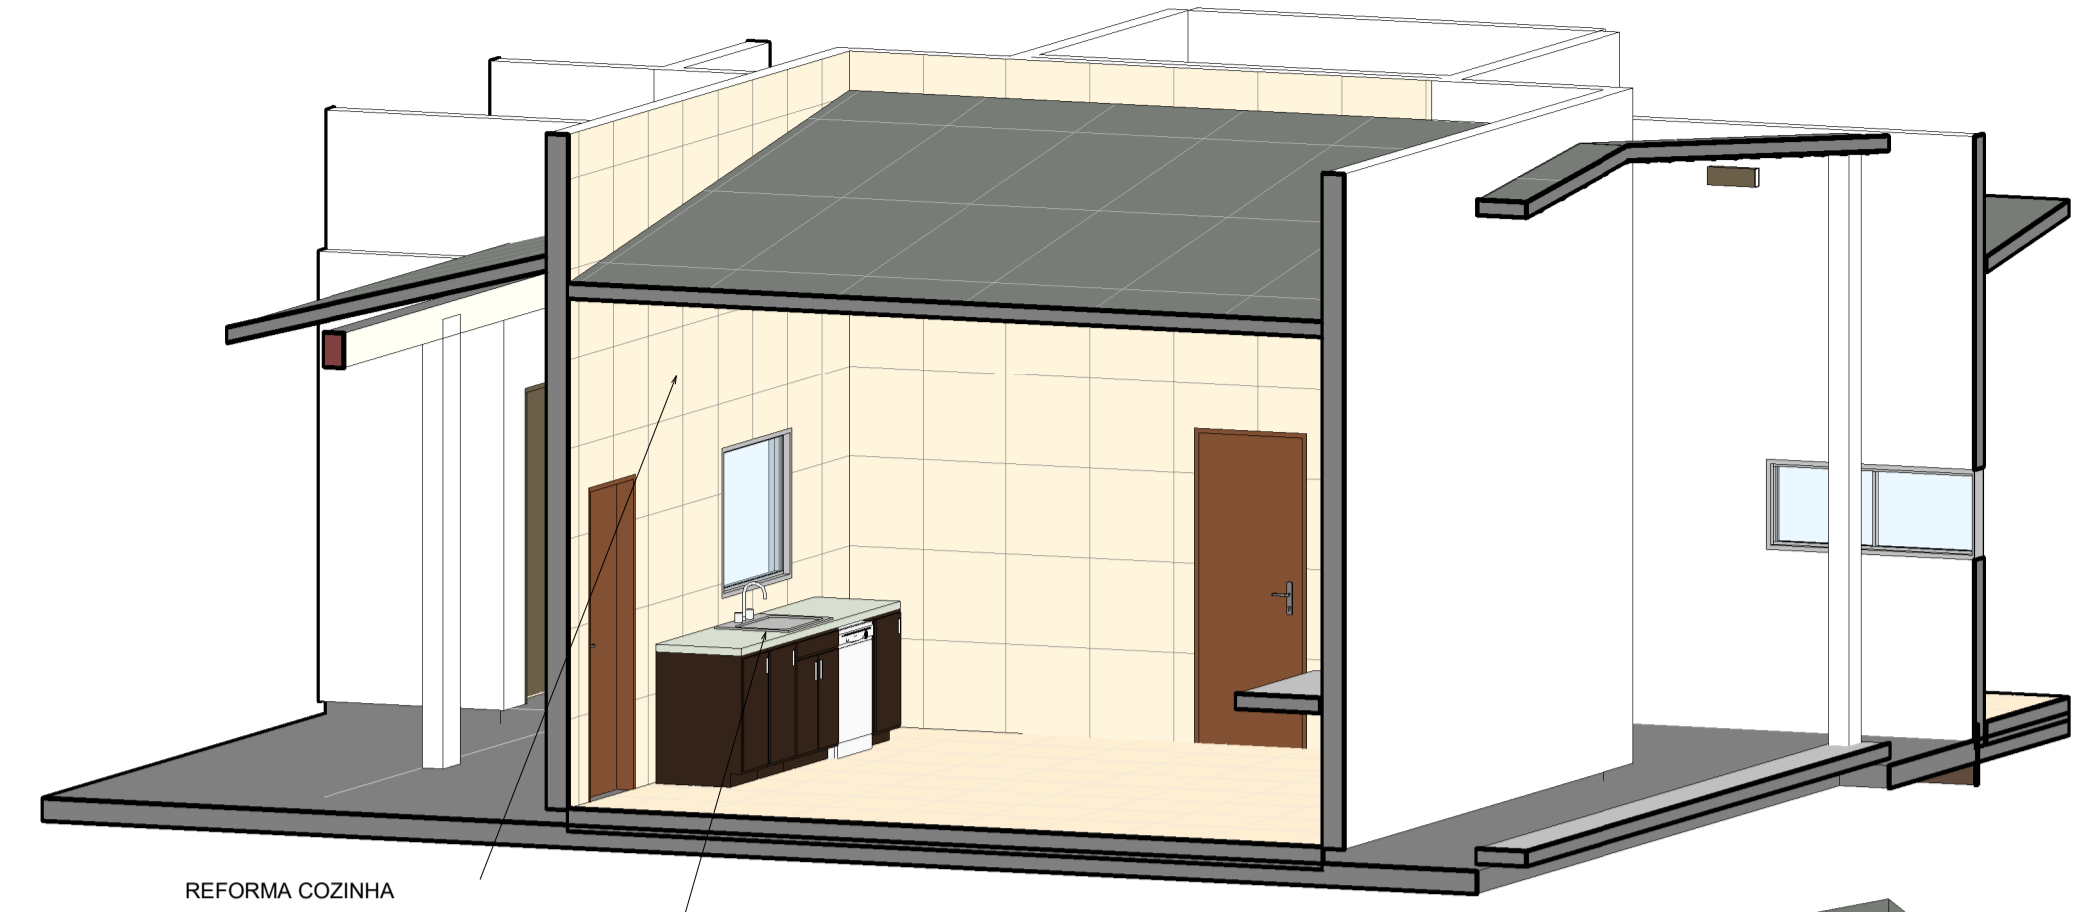


3 **3D-01 Copiar 1**
ESCALA

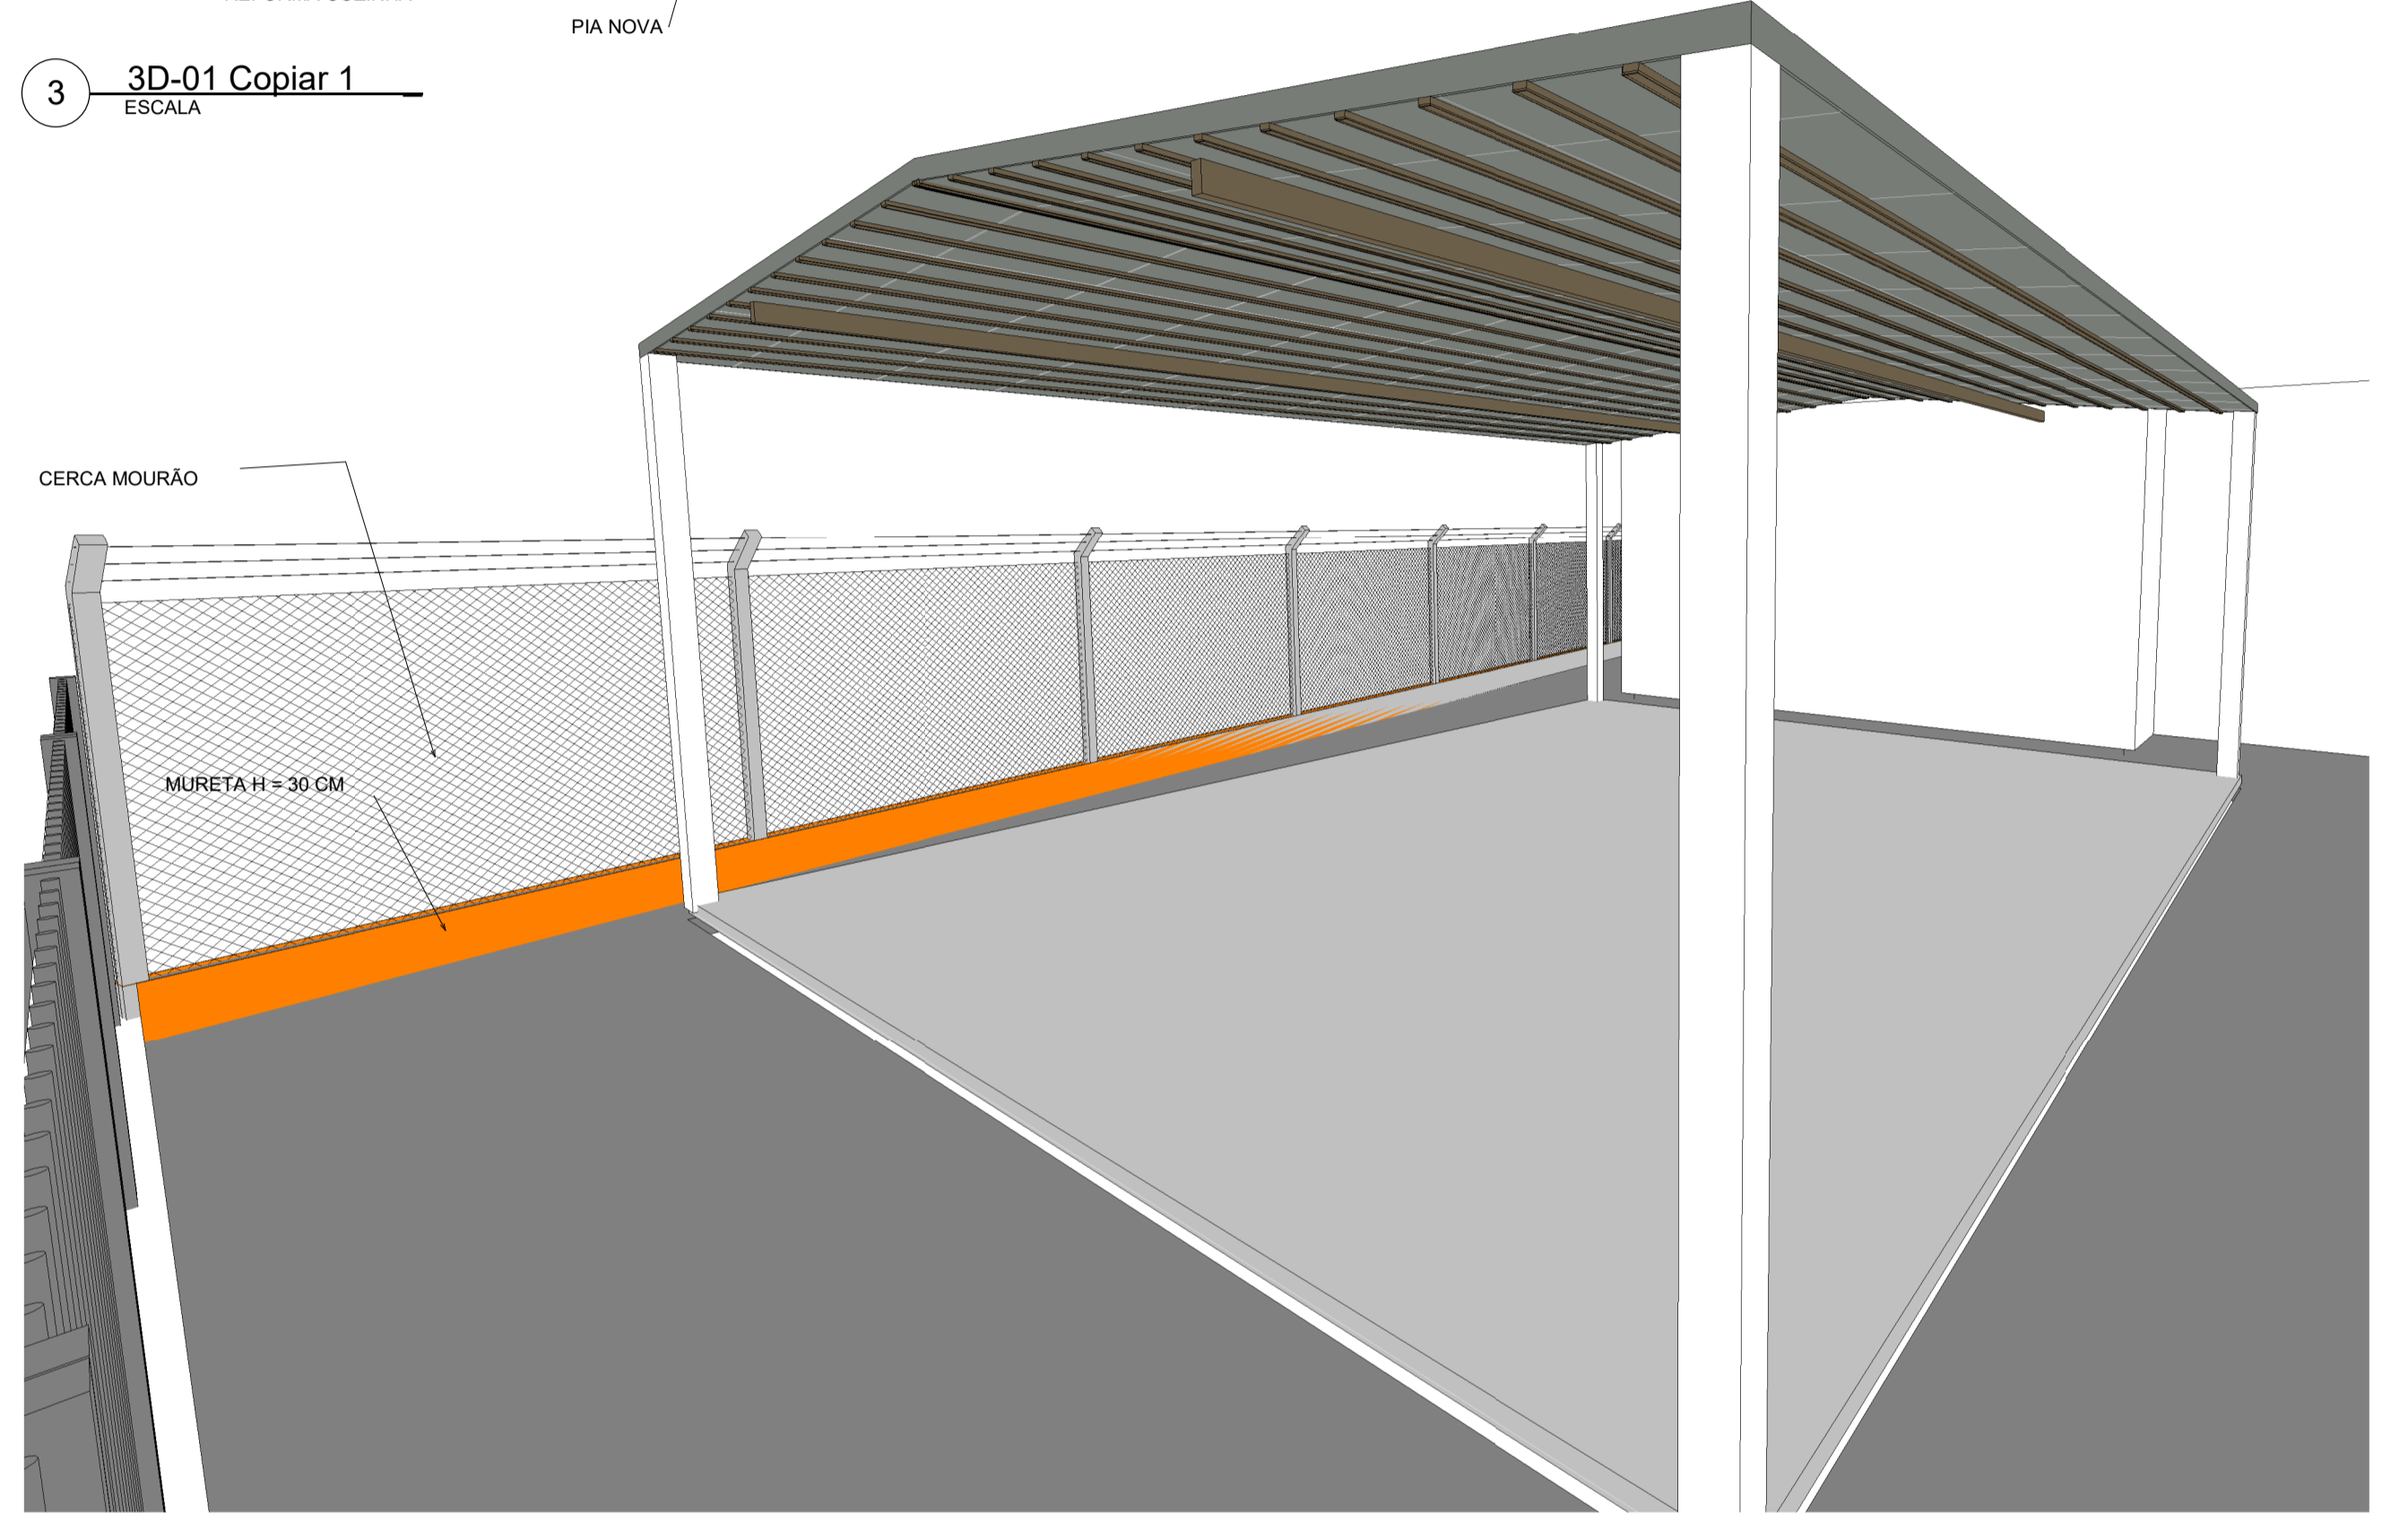

6 **Vista 3D 10**
ESCALA

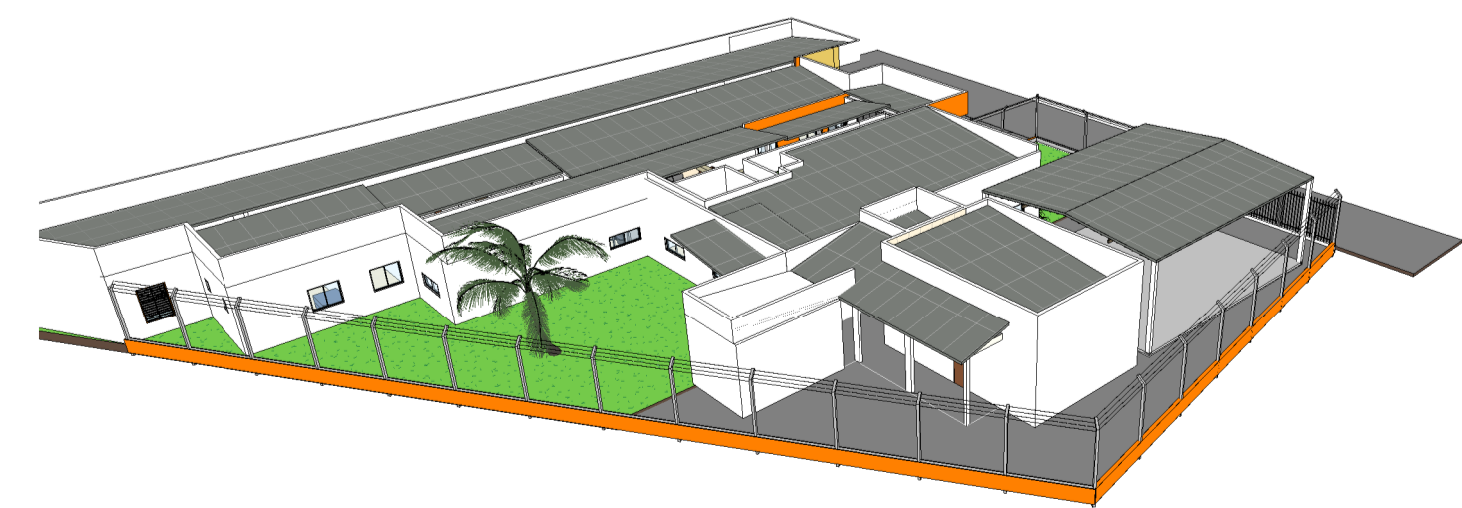

7 **Vista 3D 12**
ESCALA

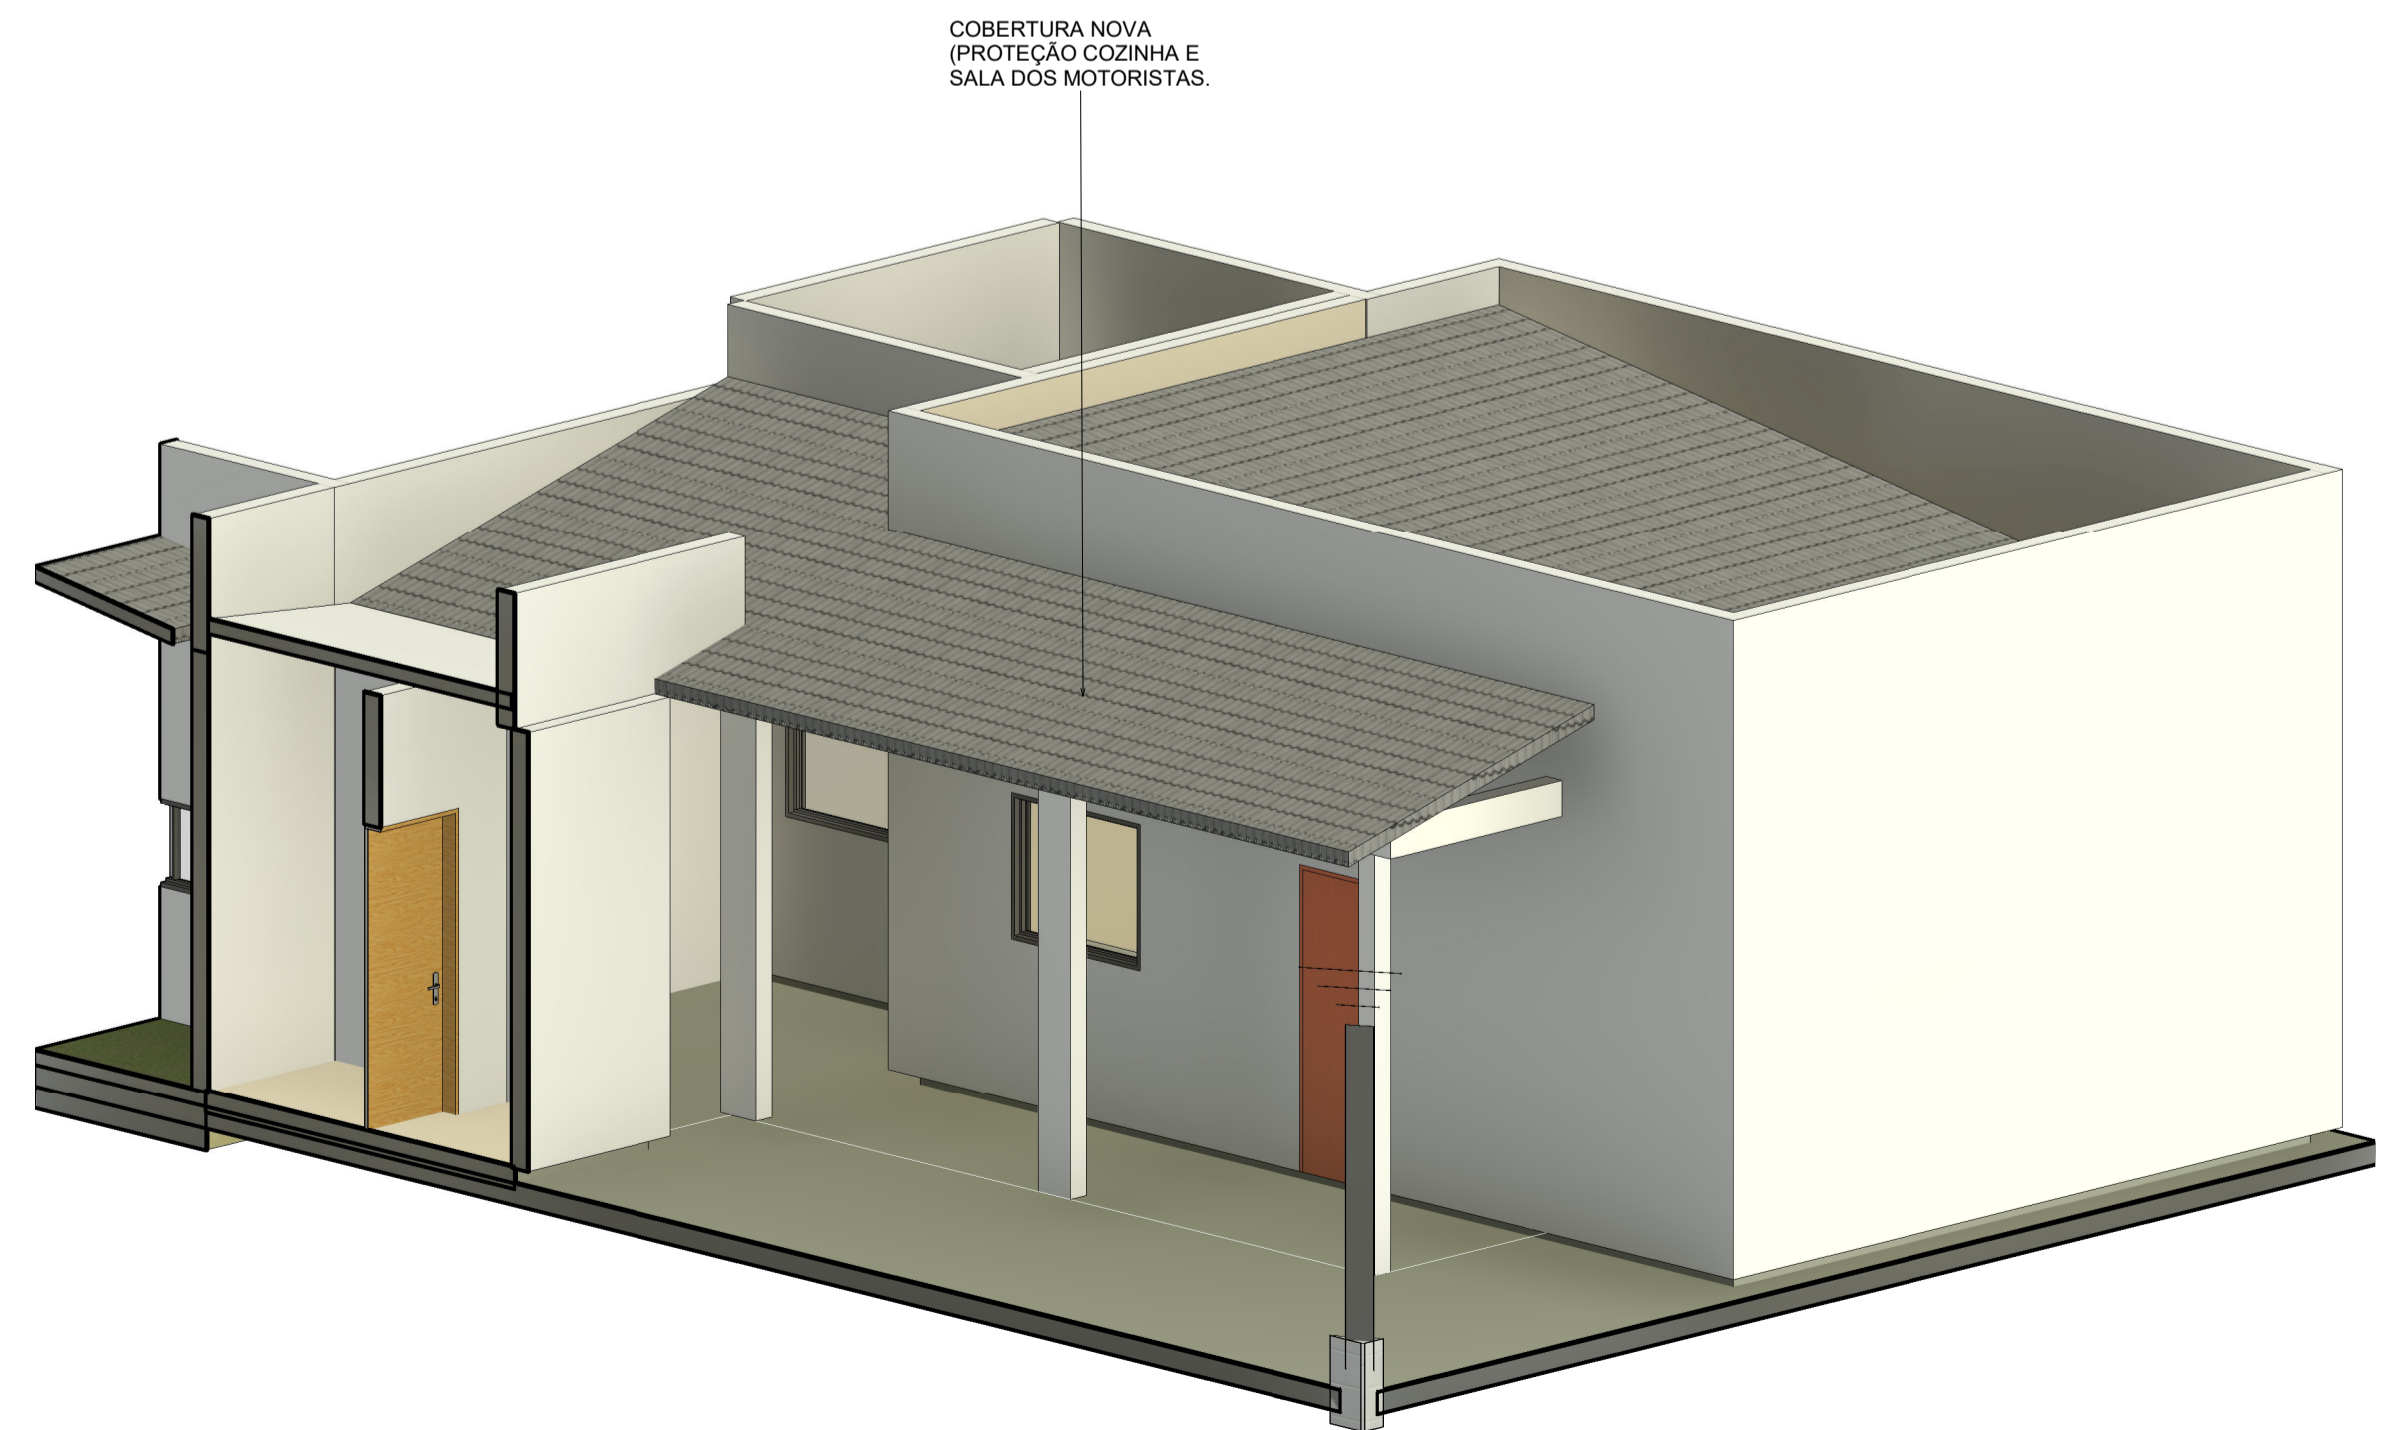

2 **3D-01**
ESCALA